


# Exhibit A

Future Developments

Existing Developments

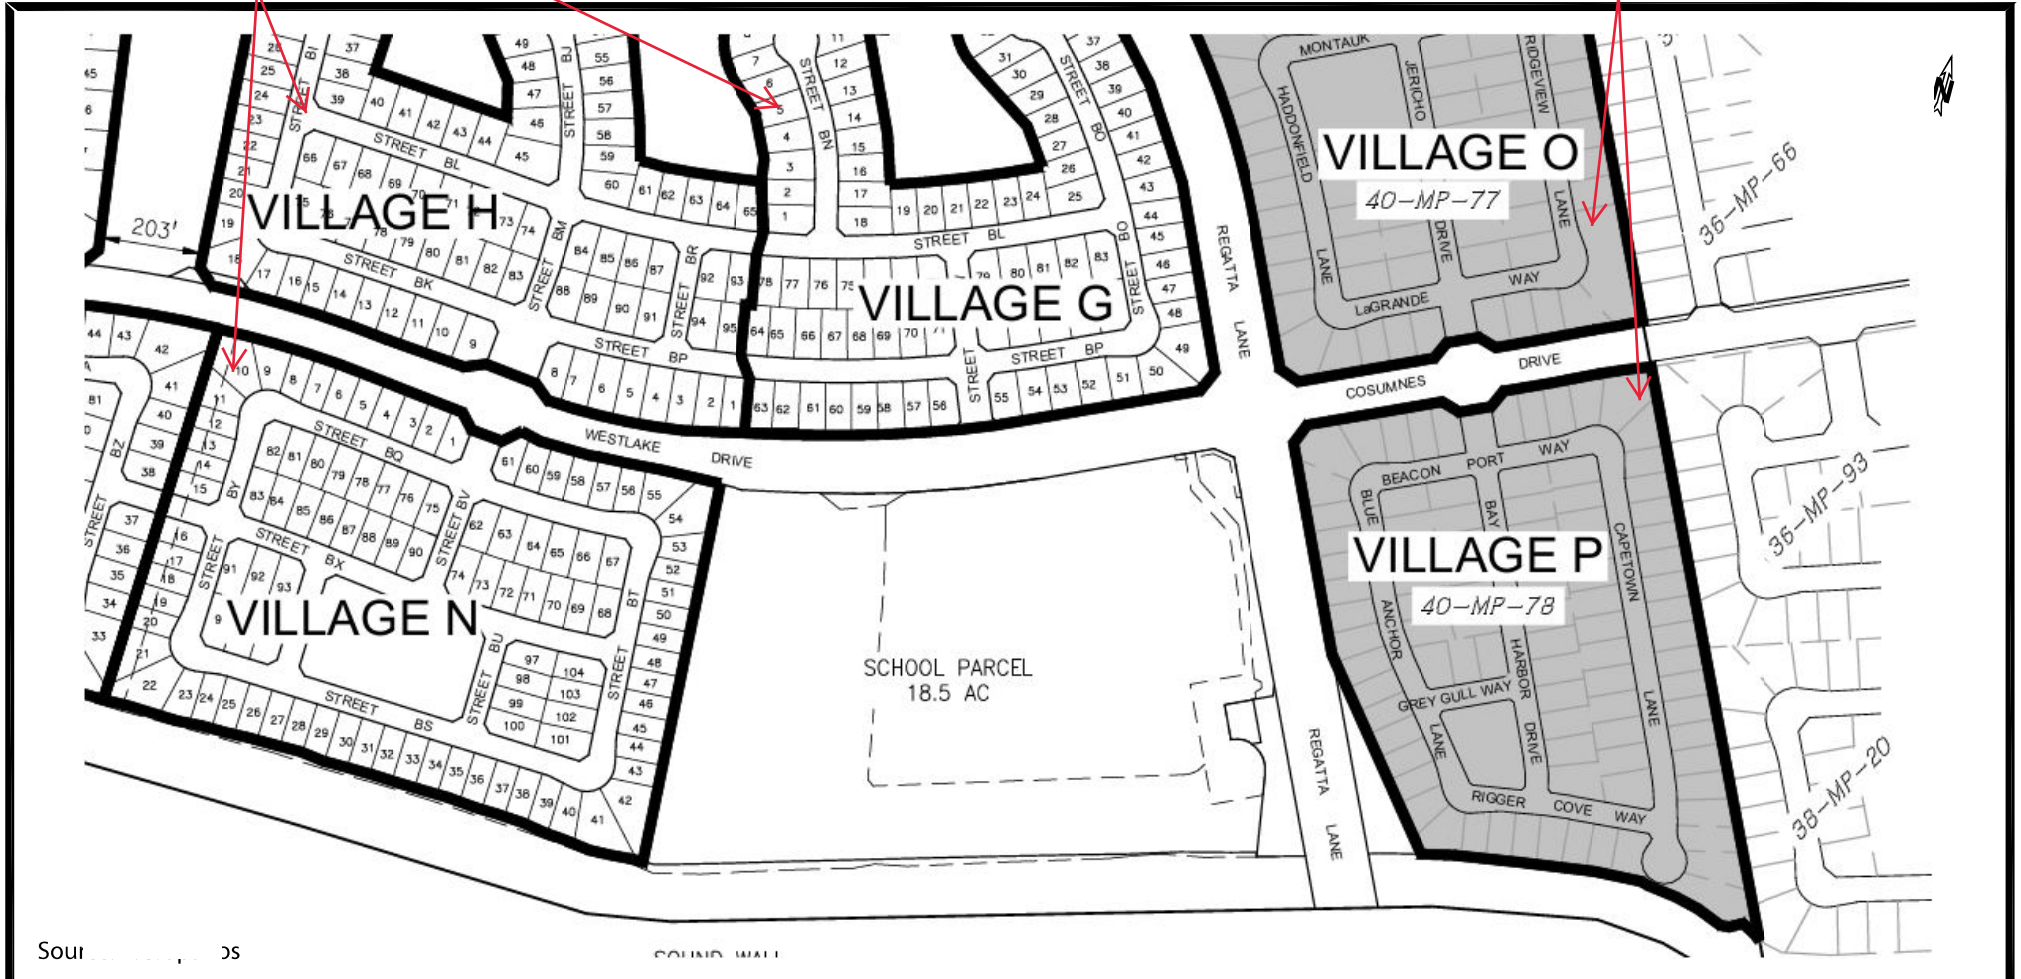

Sour...

SOUND WALL



**Westlake Villages**  
**Proposed School Parcel**  
Proposed School Site - Stockton Site I  
Corner of Westlake Drive & Regatta Lane  
Stockton, CA 95219

DATE: July 2020  
JOB NUMBER : 2019-00014  
SCALE: Not to Scale  
DRAWN BY: TS  
CHECKED BY : DK  
PLATE: 4